



Querschnitt E  
Bergstraße

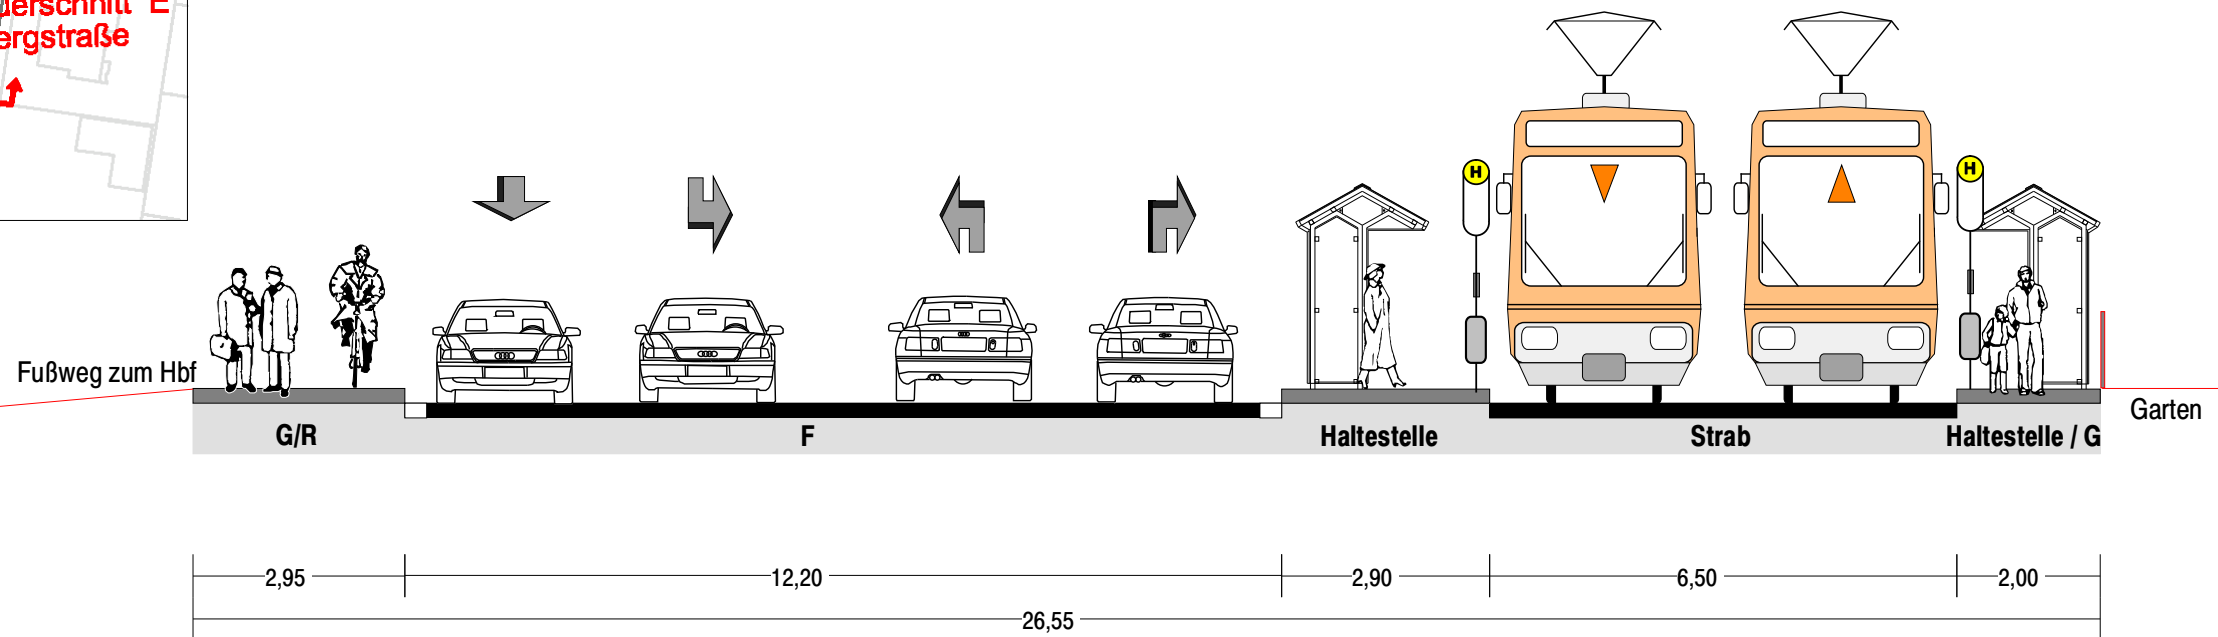

Bestand Q-E

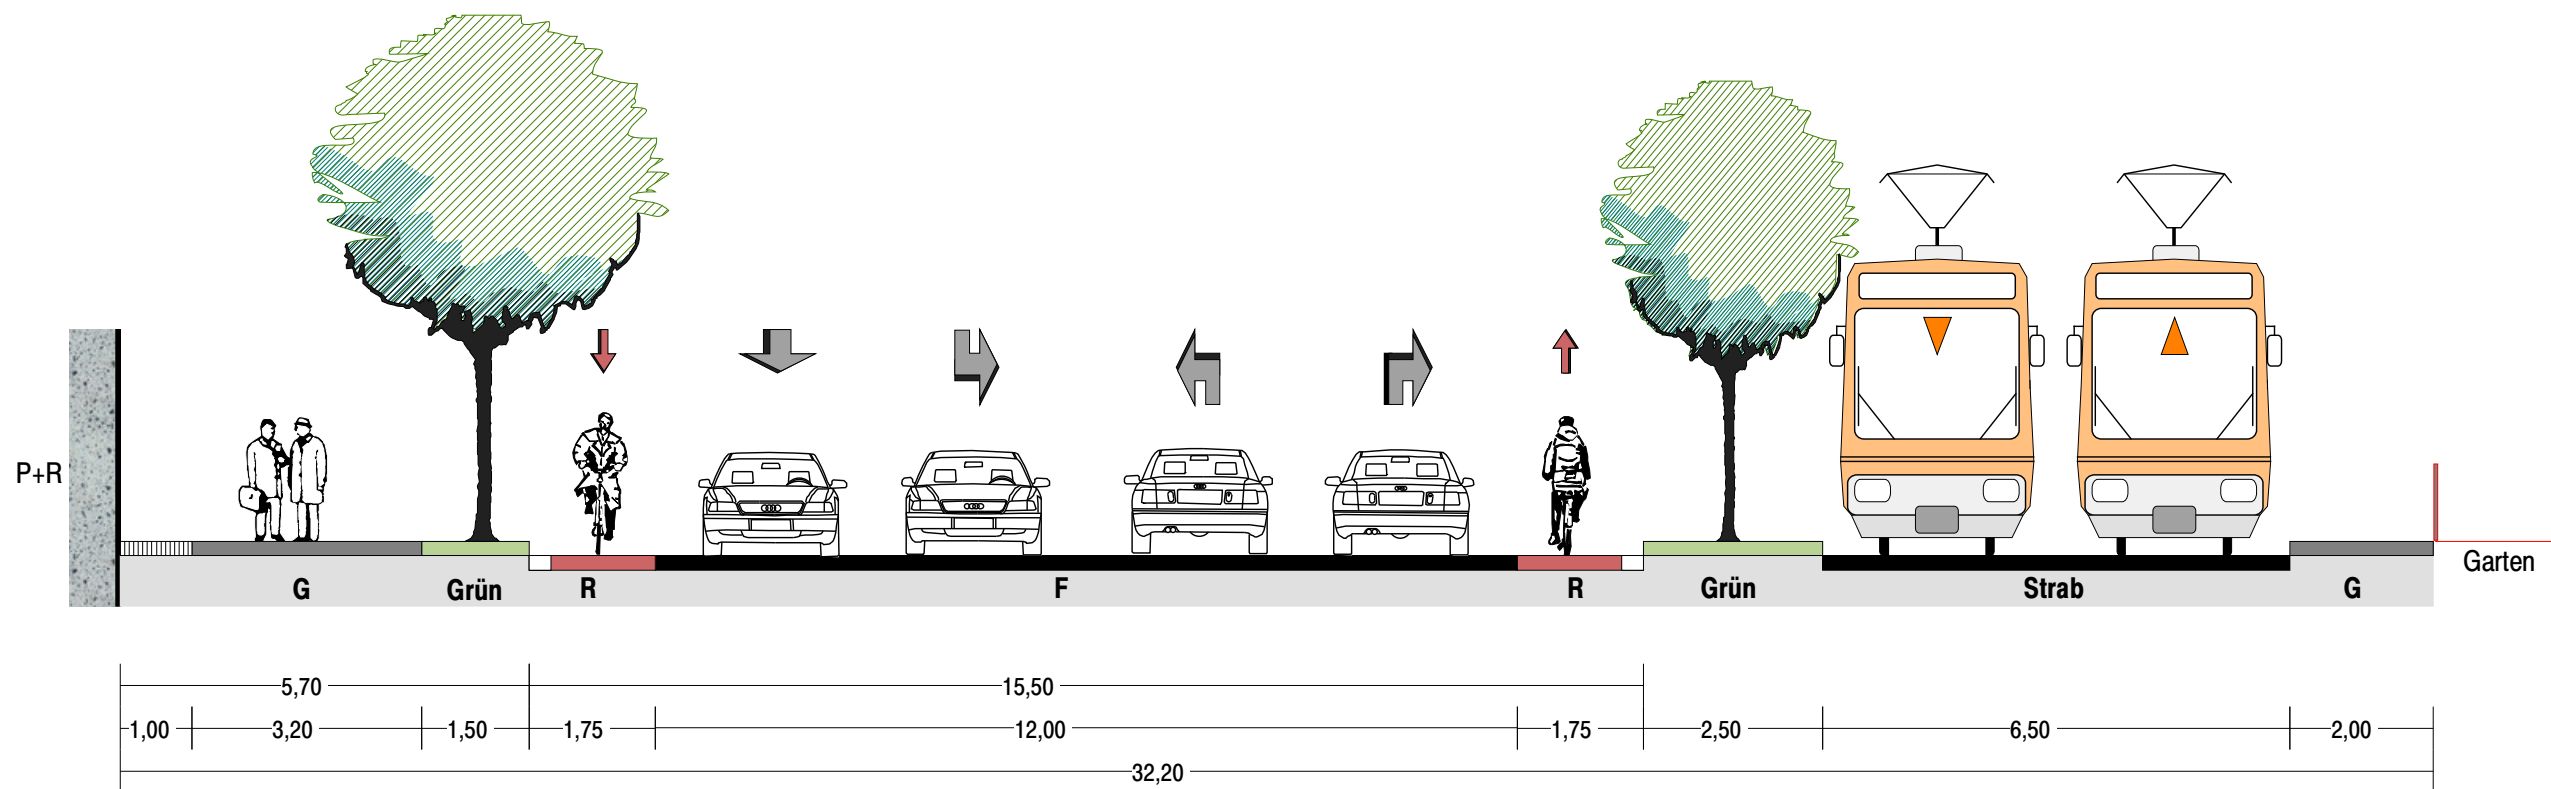

Planung Q-E

Querschnitt E  
Bergstraße  
Bestand / Planung